

CASETÓN 2 +27.38 (+73.06)

CASETÓN 1 +24.82 (+70.50)

PC +22.07 (+67.75)
ALTURA MÁXIMA PERMITIDA PERU (+67.55)
PC (FORJADO) +21.82 (+67.50)

P4 +17.52 (+63.20)

P3 +13.14 (+58.82)

P2 +8.76 (+54.44)

P1 +4.38 (+50.06)

PB +0.00 (+45.68)



RASANTE MEDIA CALLE BALEJO (+43.05)

PSS -4.38 (+41.30)

PLANTA TÉCNICA REGISTRABLE-6.34 (+39.34)

PS-1 -9.30 (+36.38)

PS-2 -12.96 (+32.72)

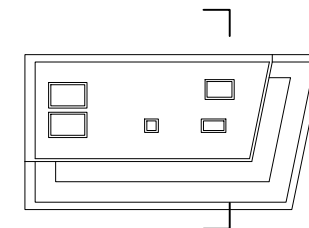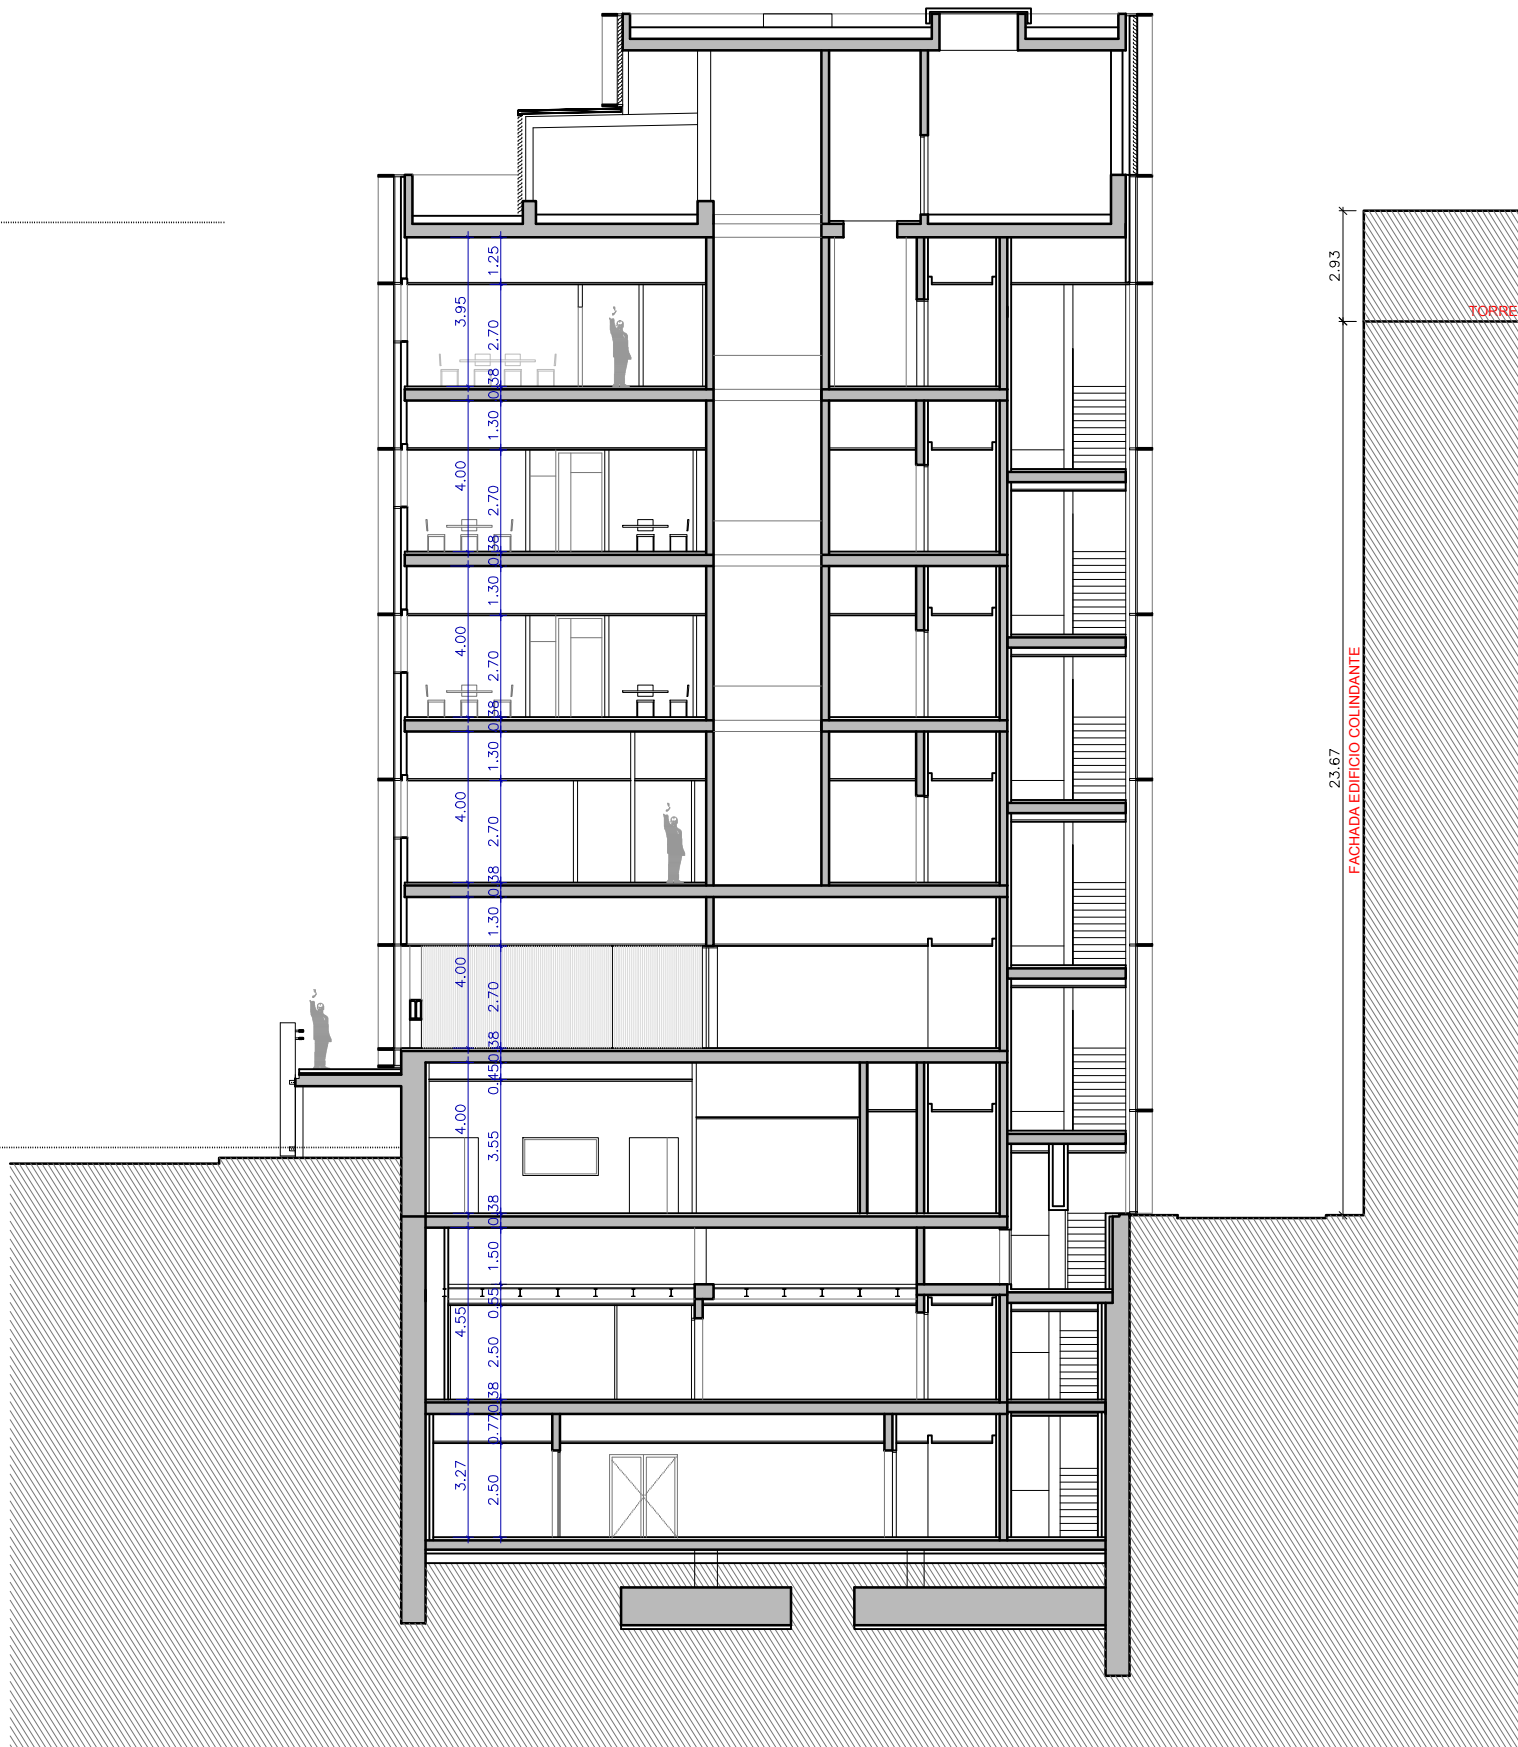

CASETÓN 2 +27.38 (+73.06)

CASETÓN 1 +24.82 (+70.50)

PC +22.07 (+67.75)

ALTURA MÁXIMA PERMITIDA PERU (+67.55)

P4 +17.52 (+63.20)

P3 +13.14 (+58.82)

P2 +8.76 (+54.44)

P1 +4.38 (+50.06)


PB +0.00 (+45.68)

PSS -4.38 (+41.30)

PLANTA TÉCNICA REGISTRABLE-6.34 (+39.34)


PS-1 -9.30 (+36.38)

PS-2 -12.96 (+32.72)

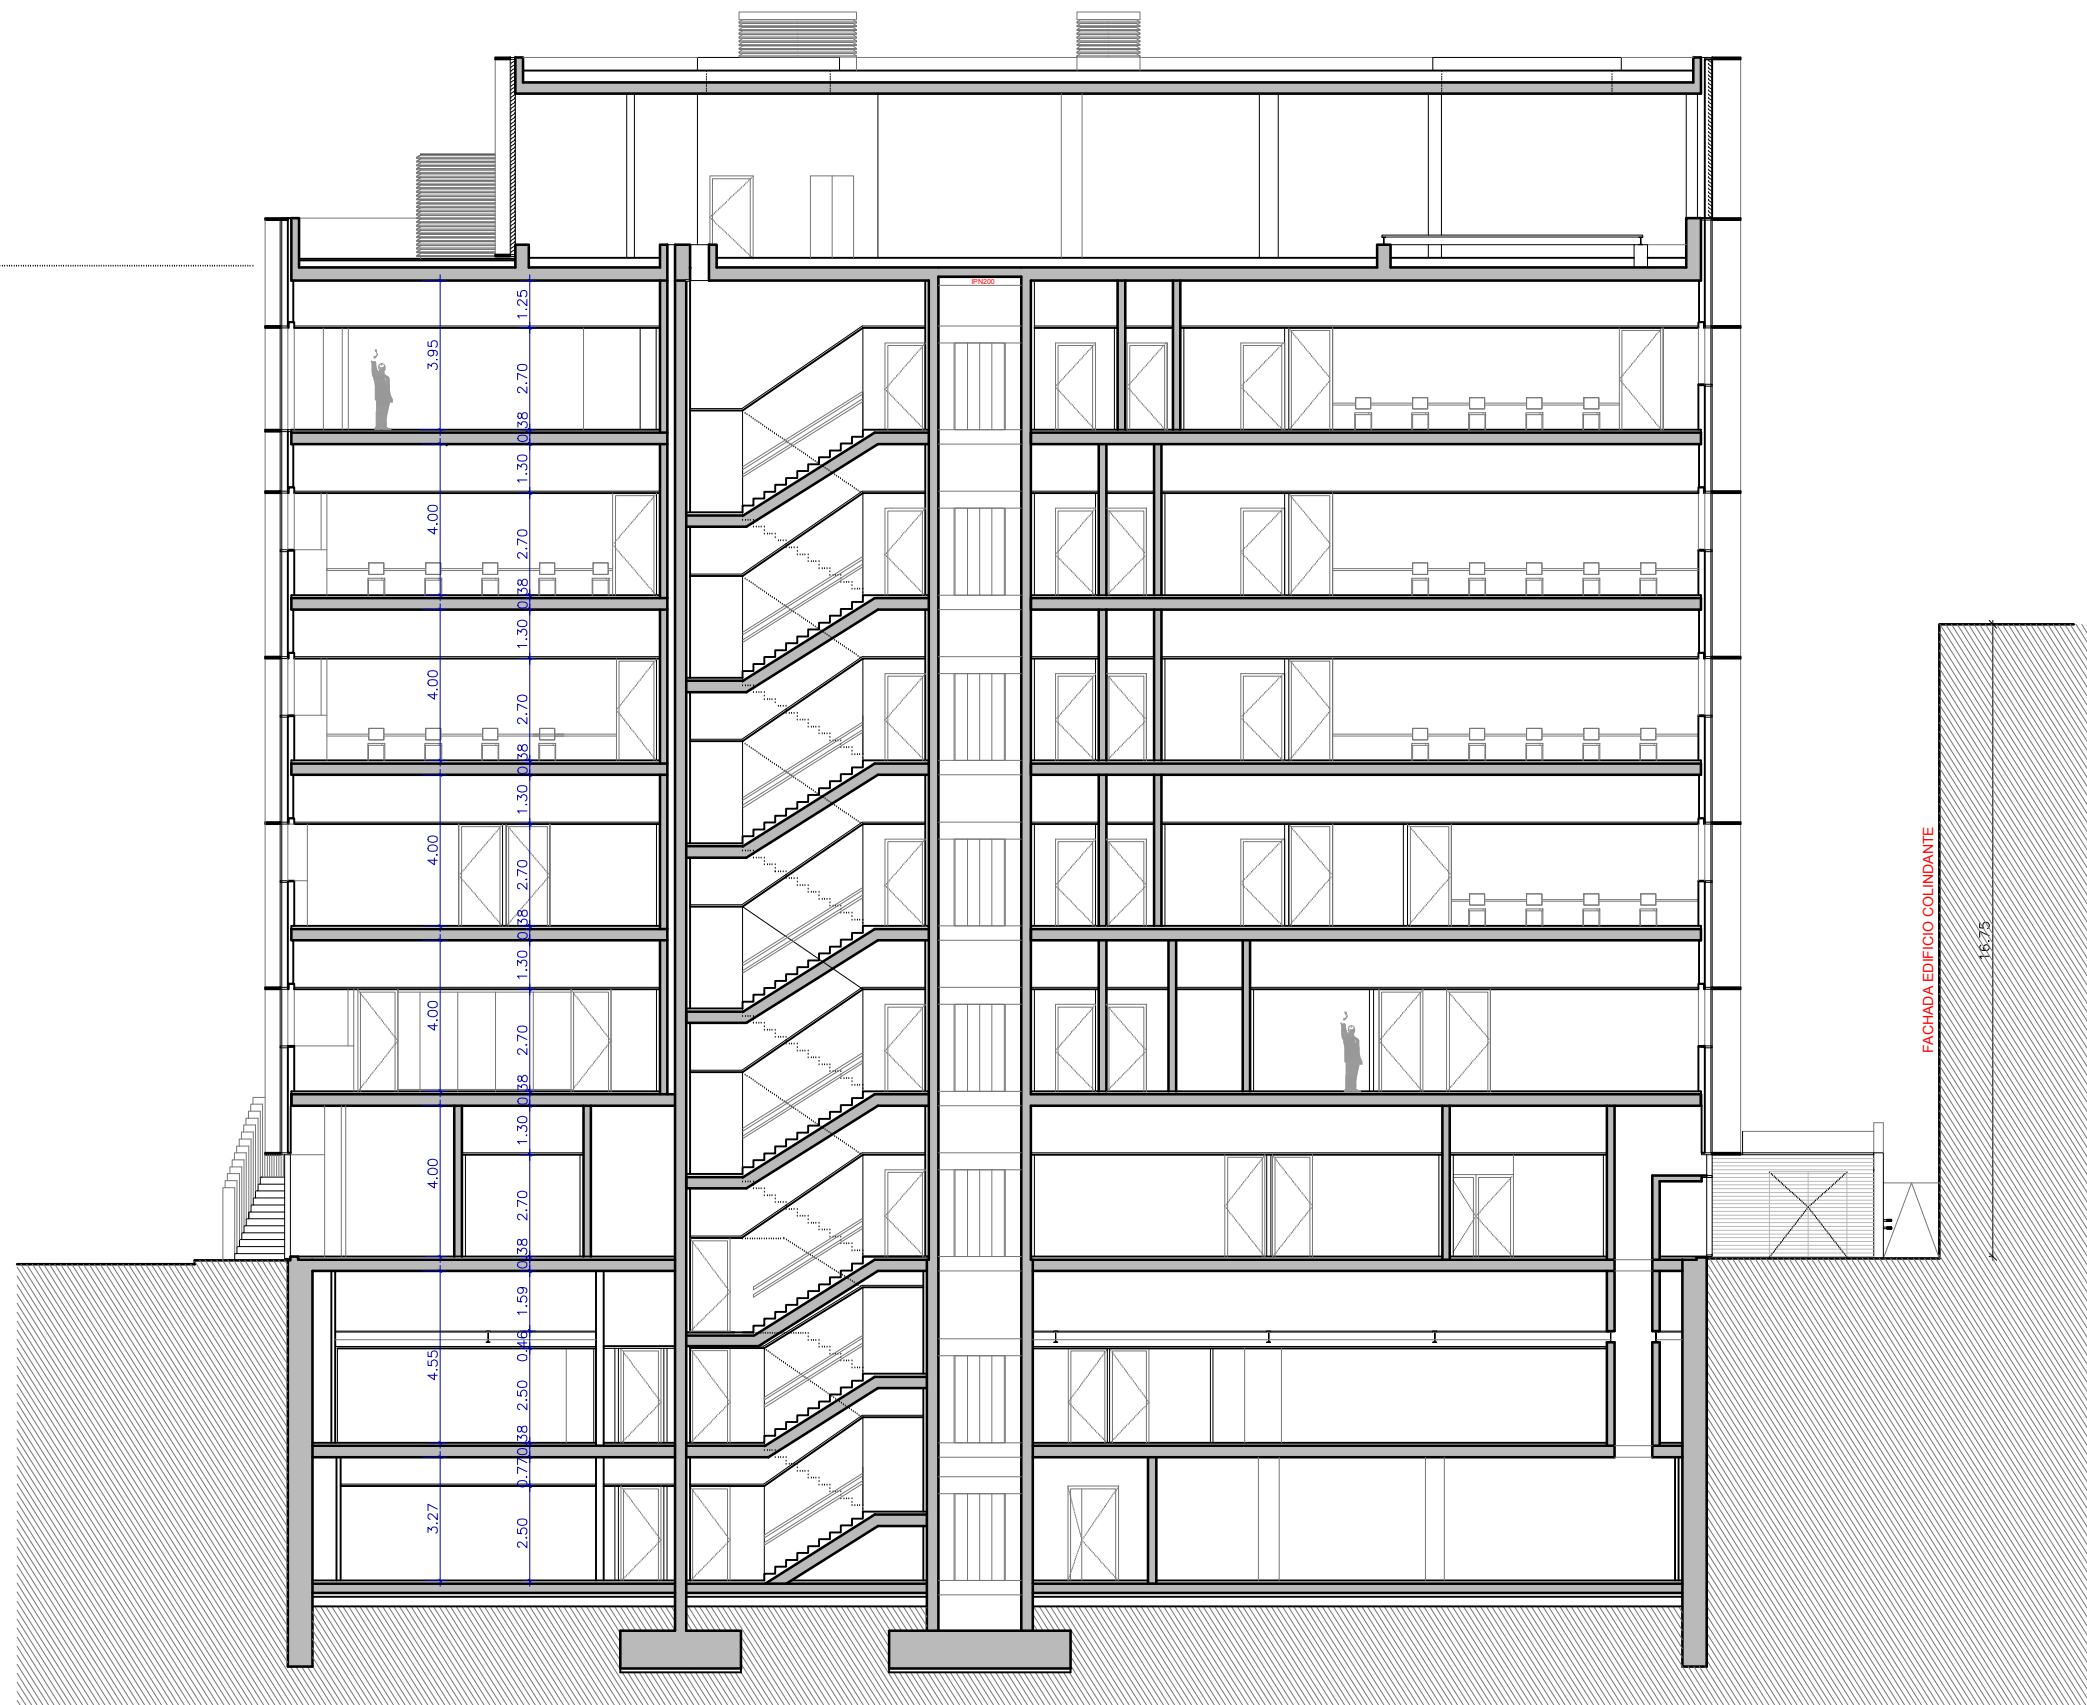

FACHADA EDIFICIO COLINDANTE

16.75

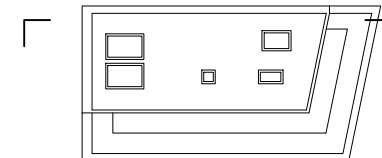

CASETÓN 2 +27.38 (+73.06)

CASETÓN 1 +24.82 (+70.50)

PC +22.07 (+67.75)
ALTURA MÁXIMA PERMITIDA PERU (+67.55)

P4 +17.52 (+63.20)

P3 +13.14 (+58.82)

P2 +8.76 (+54.44)

P1 +4.38 (+50.06)

PB +0.00 (+45.68)

PSS -4.38 (+41.30)

PLANTA TÉCNICA REGISTRABLE-6.34 (+39.34)

PS-1 -9.30 (+36.38)

PS-2 -12.96 (+32.72)

