

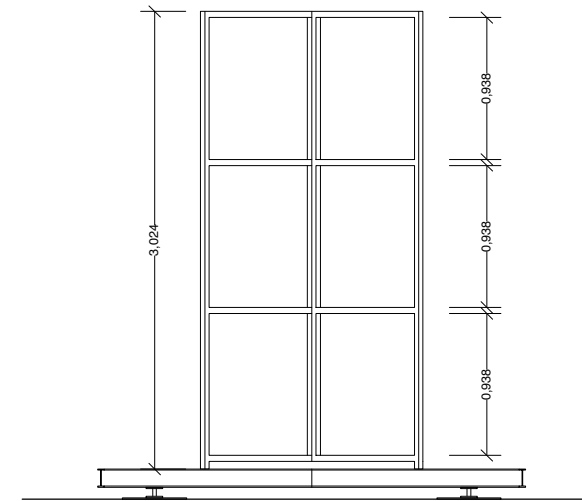
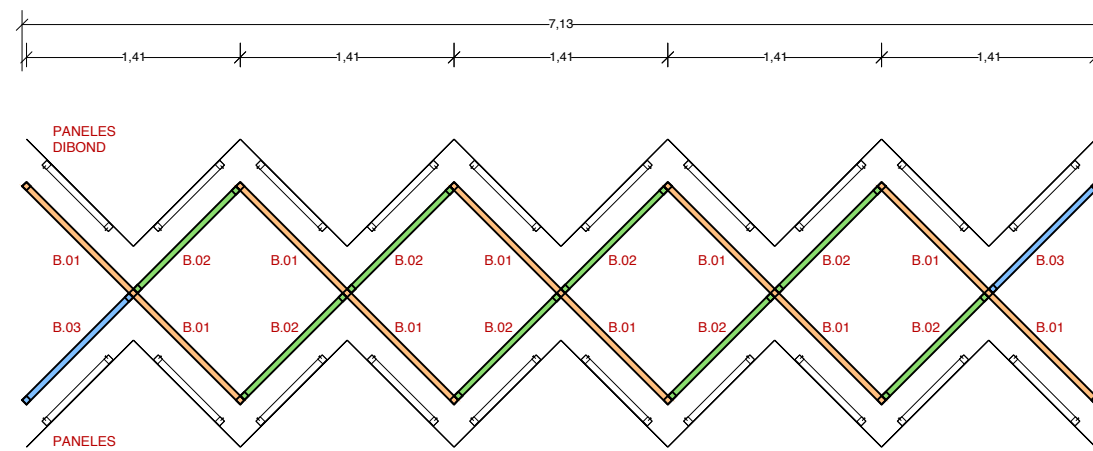




ALZADO LONGITUDINAL BLOQUE BB ESC. 1 /50

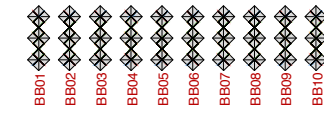


ALZADO LATERAL BB ESC. 1 /50

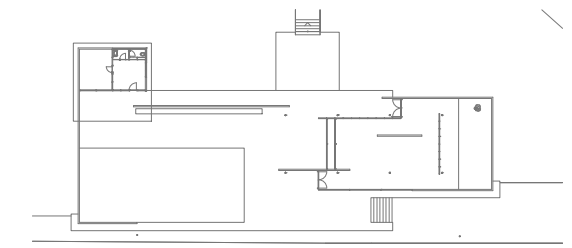

PLANTA BLOQUE BB ESC. 1 /50

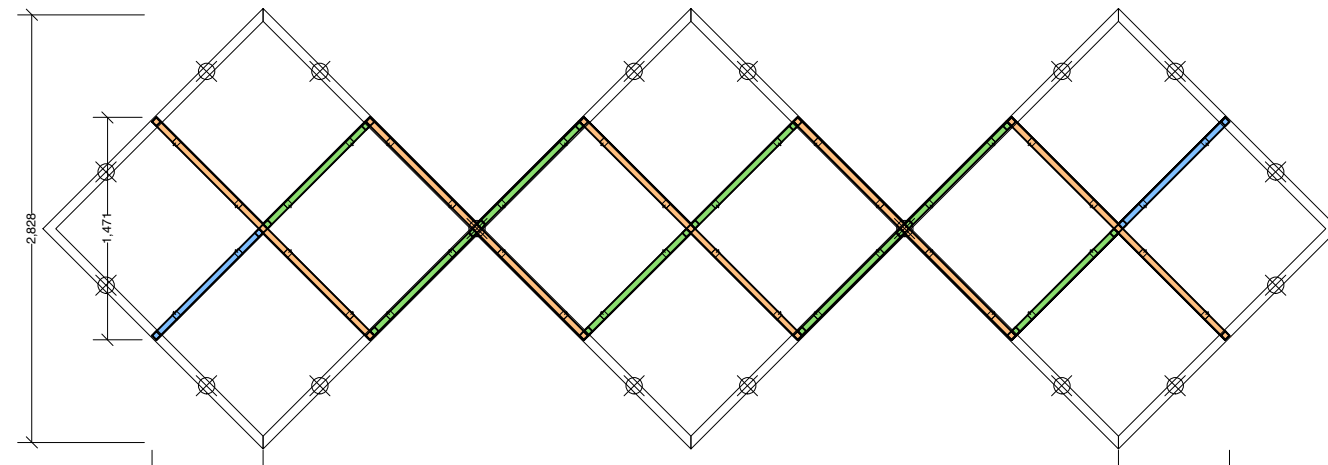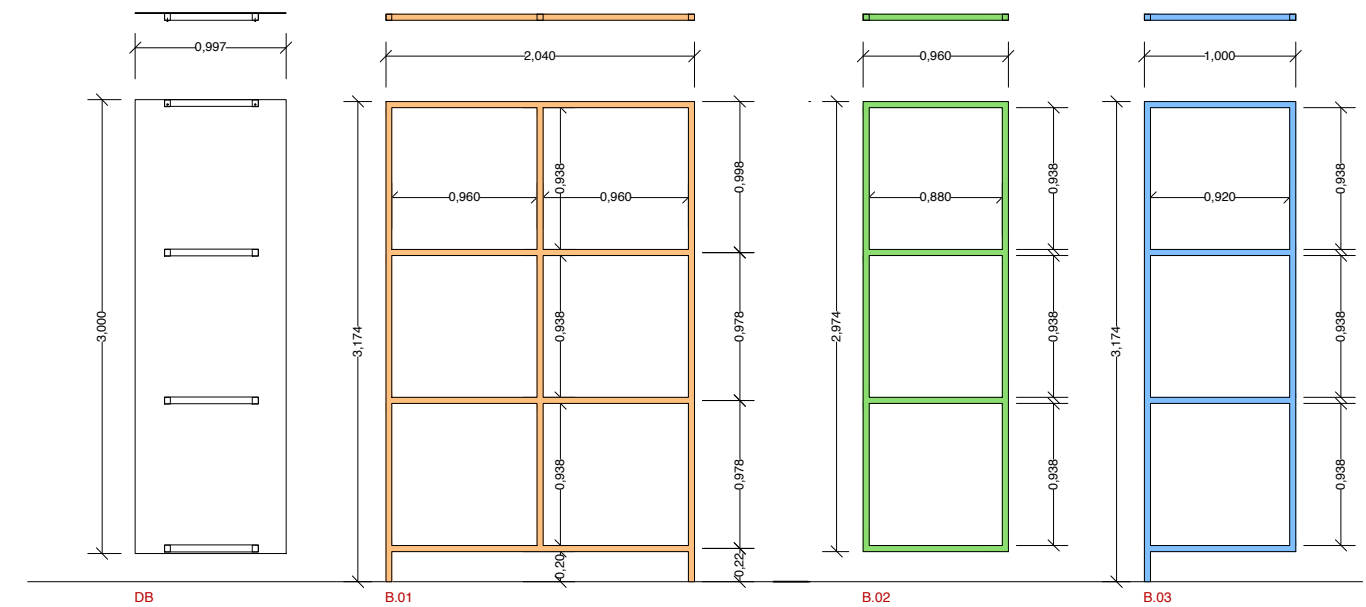

ELEMENTOS	B.01		B.02		B.03		DB.01	
	2m	3m	2m	3m	2m	3m	2m	3m
x1 BLOQUE BB		5		8		2		20
x10 BLOQUES BB		50		80		20		200
<b>TOTAL ELEMENTOS MIES</b>		<b>50</b>		<b>80</b>		<b>20</b>		<b>200</b>

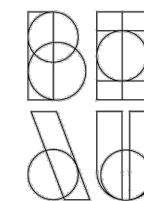

**XV BEAU**  
 BARCELONA · VALLADOLID  
 ABRIL 2021

COMISARIADO:  
 Oscar M. Ares,  
 Anna Bach, Eugeni Bach

PROMOTOR:  
 Ministerio de Transportes, Movilidad y  
 Agenda Urbana

PLANO Nº:  
**B.211**

**XV BIENAL ESPAÑOLA DE ARQUITECTURA Y URBANISMO 2021**

**BARCELONA. BILLBOARDS**

Din A3  
 ESCALA: 1/50