

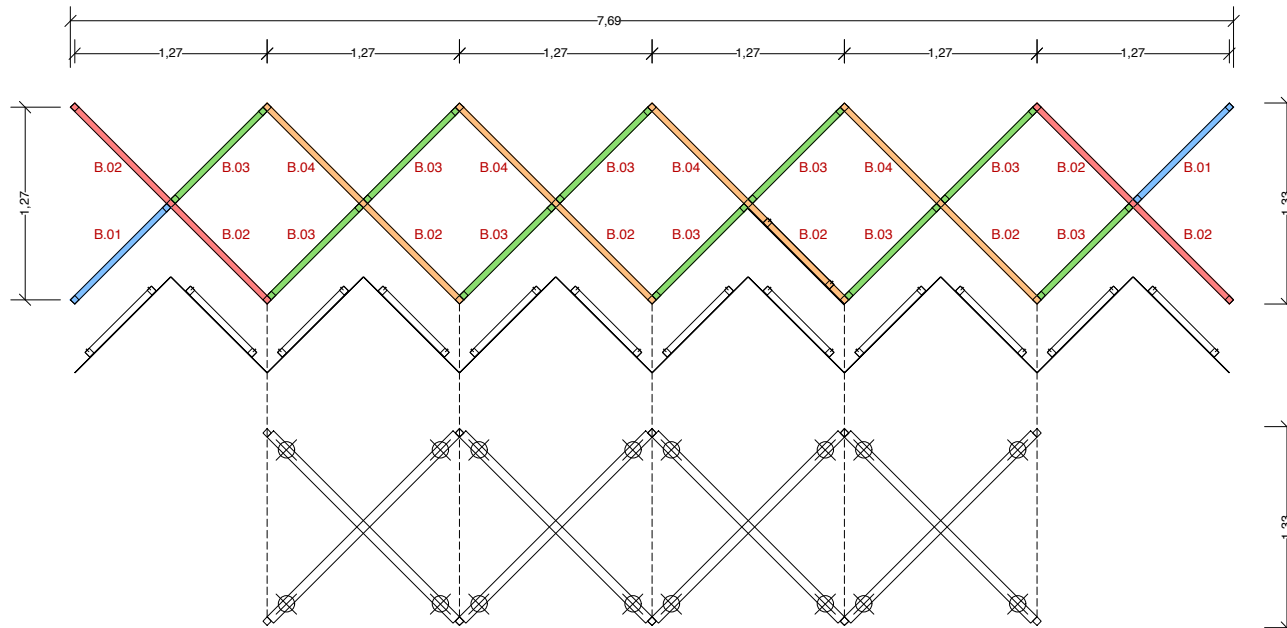
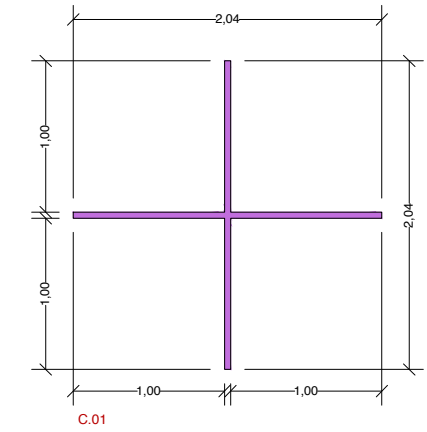


ALZADO BLOQUE VLL ESC. 1/50

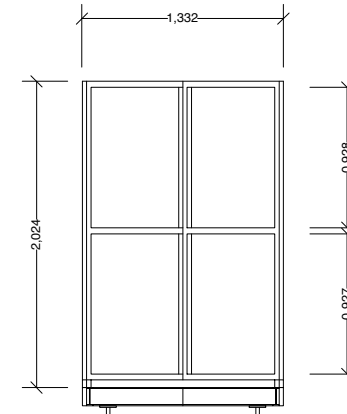


PLANTA BLOQUE VLL ESC. 1/50

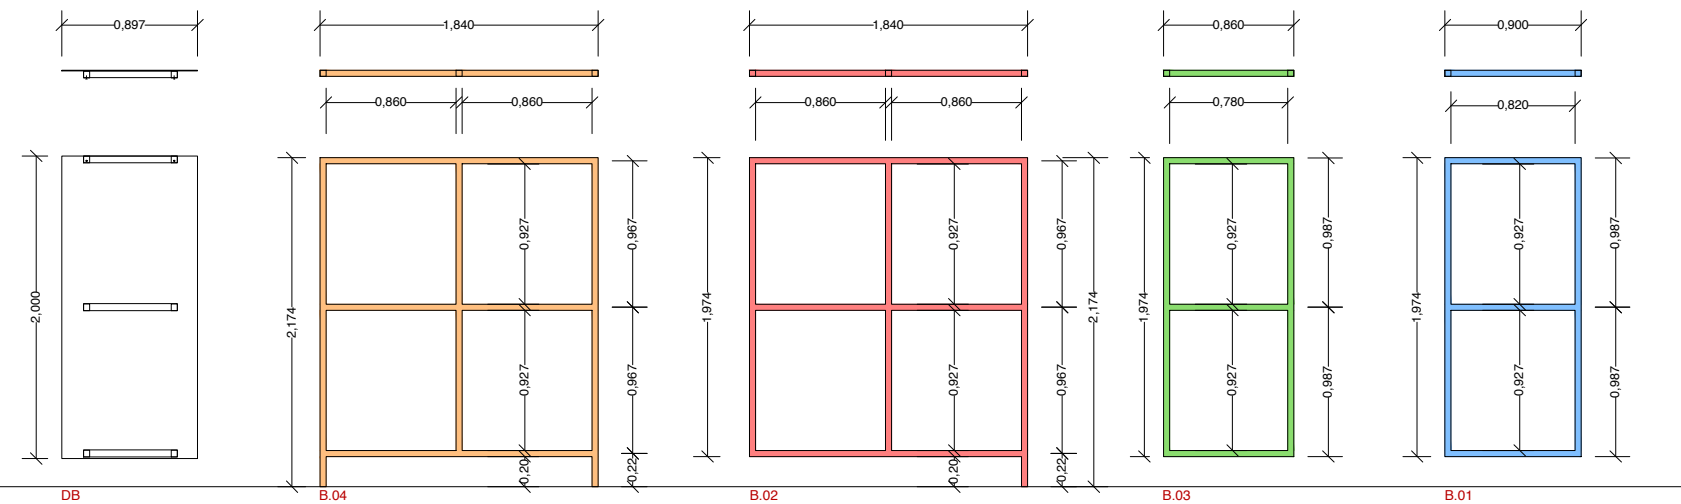

ELEMENTOS	B.01		B.02		B.03		B.04		DB.01		DB.02		DB.03		DB.04		C.01
	2m	3m	2m	3m	2m	3m	2m	3m	2m	3m	2m	3m	2m	3m	2m	3m	
x1 BLOQUE VLL	2		2		10		4		2		2		4		4		2
x6 BLOQUES VLL	12		12		60		24		12		12		24		24		12
TOTAL ELEMENTOS PH	12		12		60		24		12		12		24		24		12

MUSEO PATIO HERRERIANO 0 1 2M

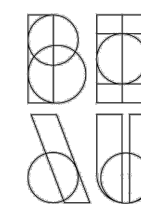

XV BEAU
 BARCELONA - VALLADOLID
 ABRIL 2021

COMISARIADO:
 Oscar M.Ares,
 Anna Bach, Eugeni Bach

PROMOTOR:
 Ministerio de Transportes, Movilidad y
 Agenda Urbana

PLANO N°:
V.211

XV BIENAL ESPAÑOLA DE ARQUITECTURA Y URBANISMO 2021

VALLADOLID. BILLBOARDS

Din A3
 ESCALA: 1/50