



THIRD FLOOR (+13.50m)

0 1 2 5 10

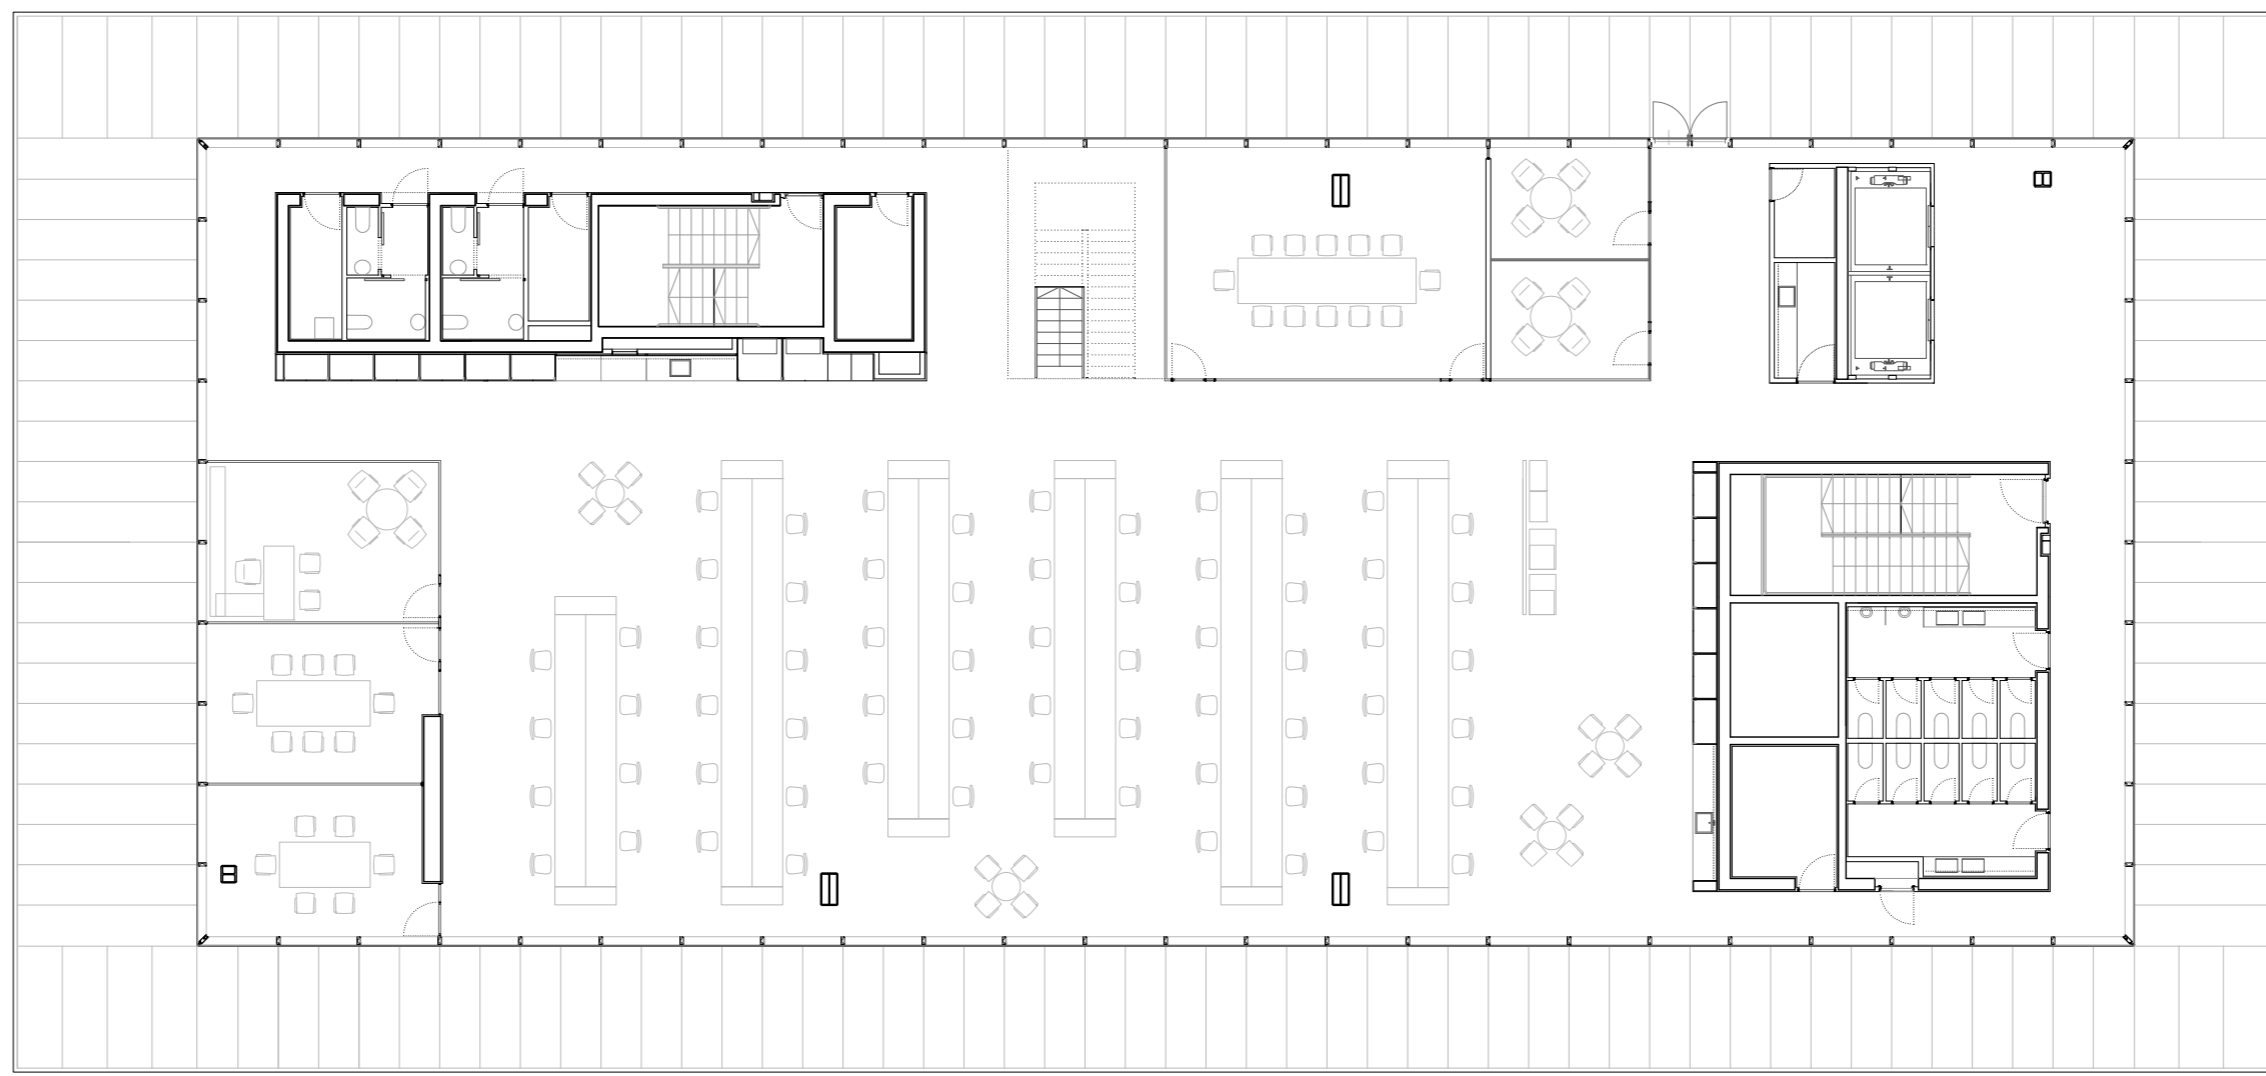


SECOND FLOOR (+9.00m)

0 1 2 5 10

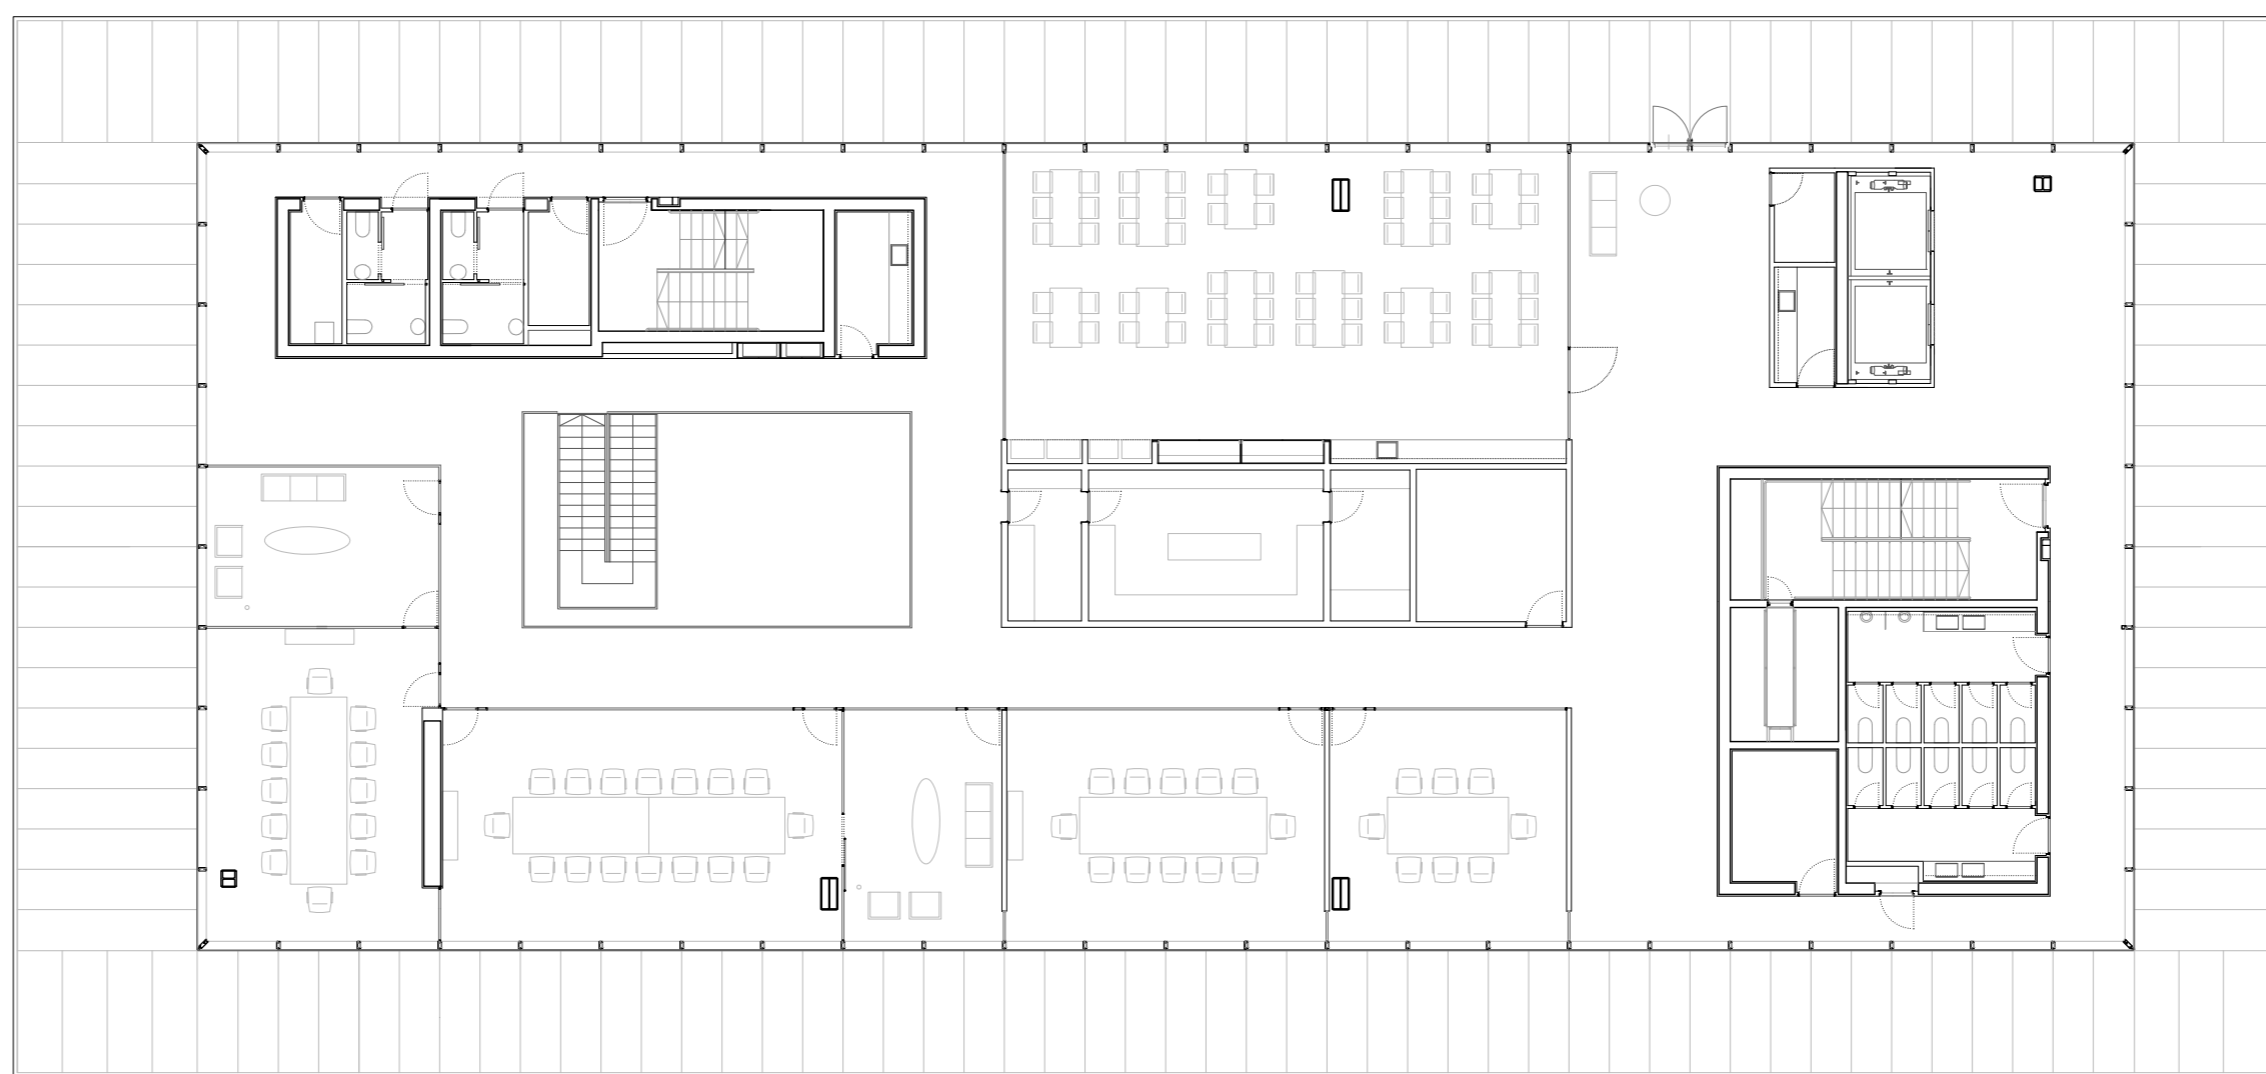

FIRST FLOOR (+4.50m)

0 1 2 5 10

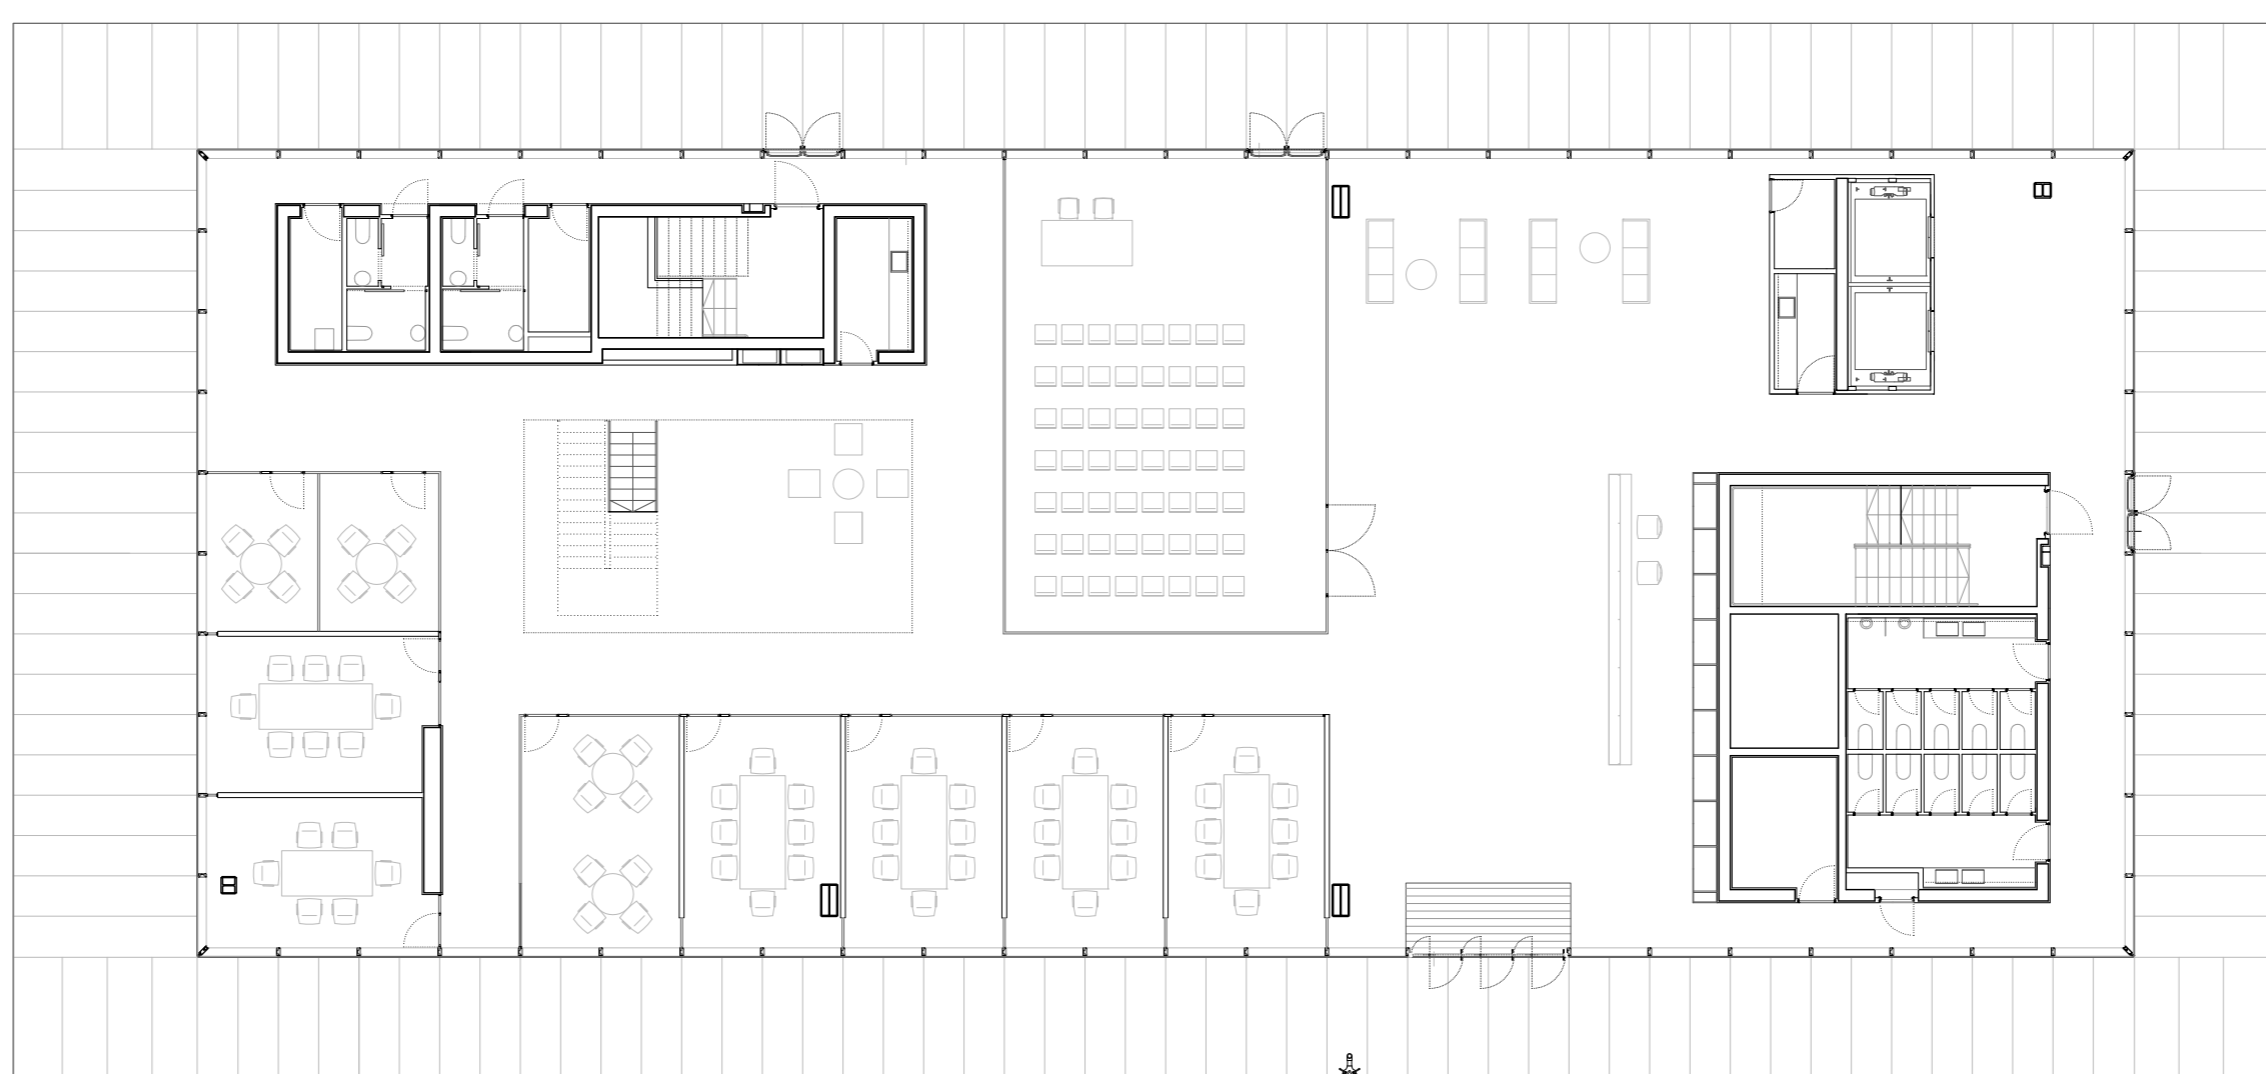

GROUND FLOOR (+0.00m)

0 1 2 5 10