


PLAN REZ

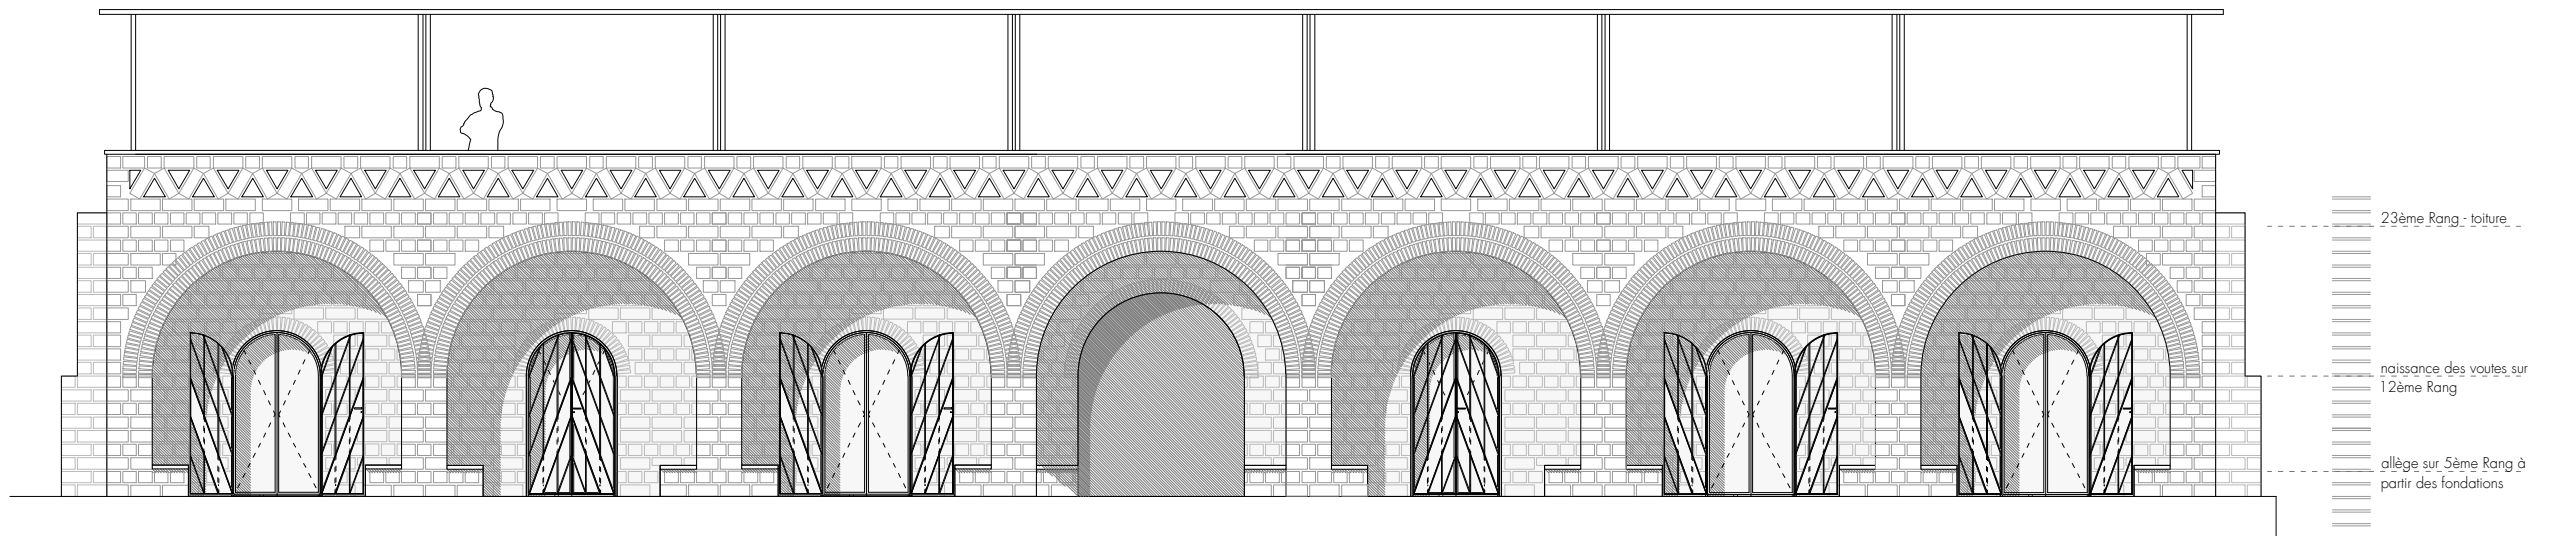

FAÇADE PRINCIPALE

