


B A

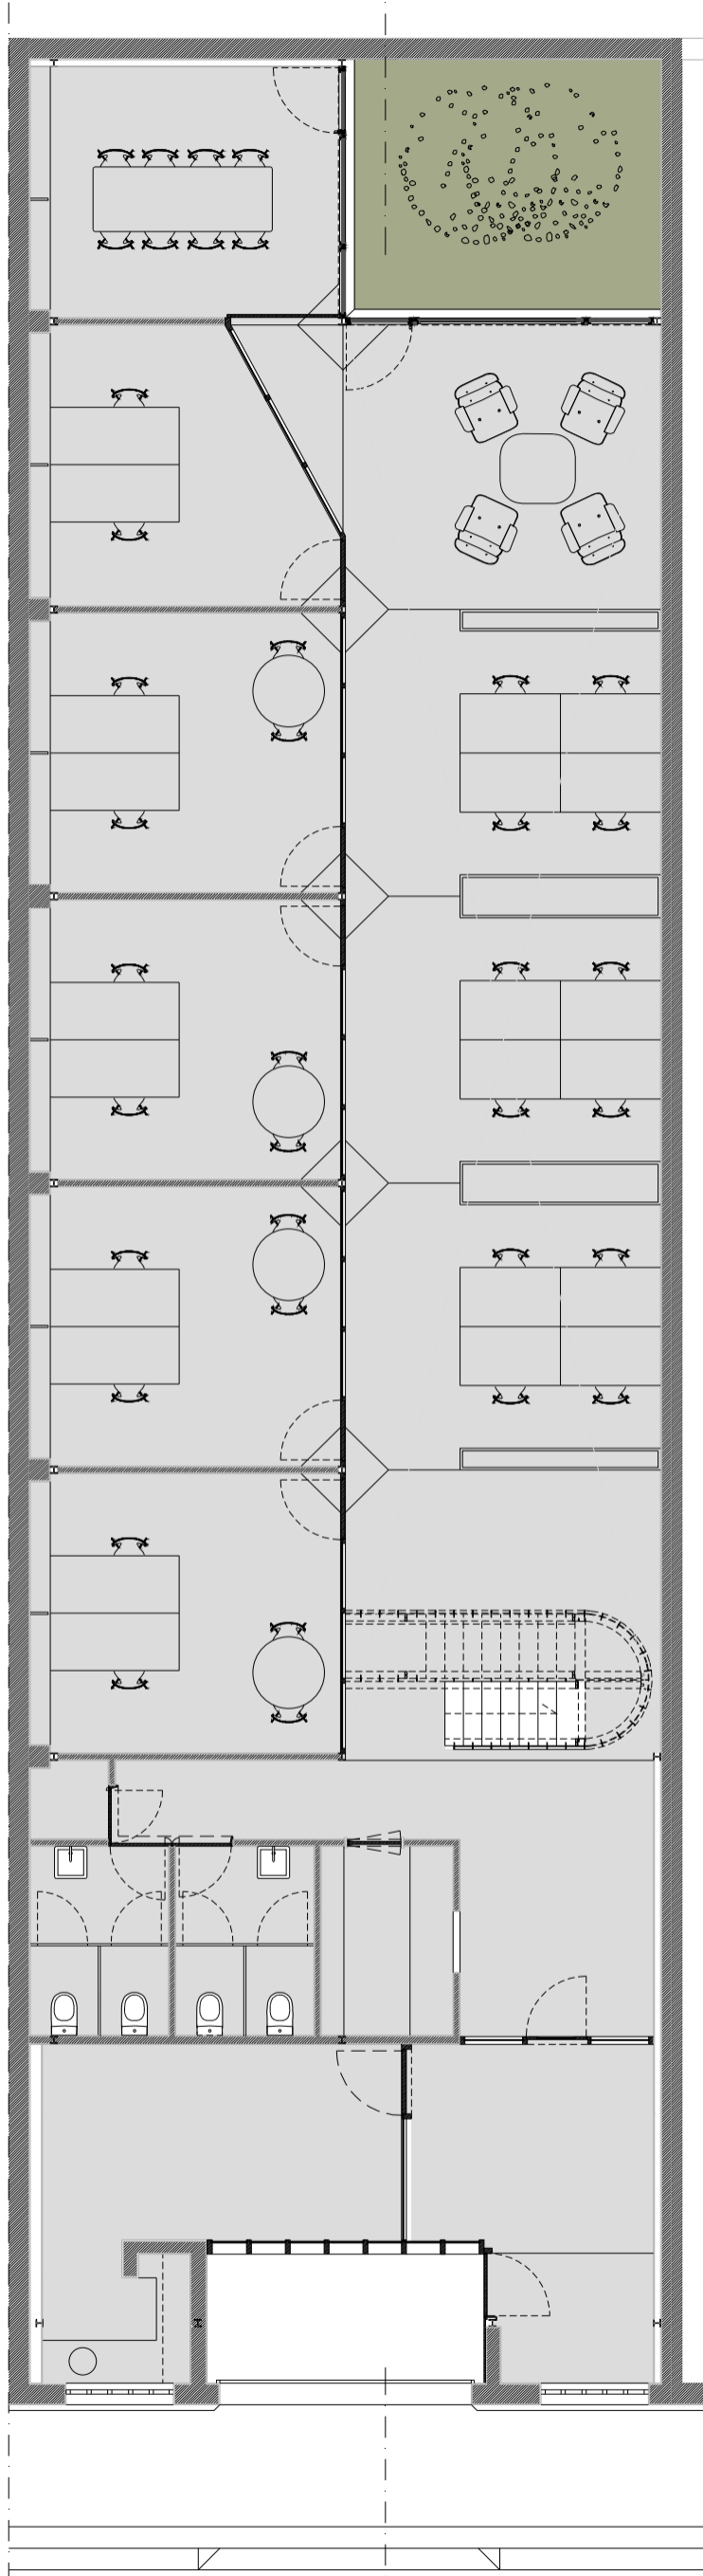

A. PLANTA DO PISO 0

B A