


TRIBUNA DETAIL

0 0.5m

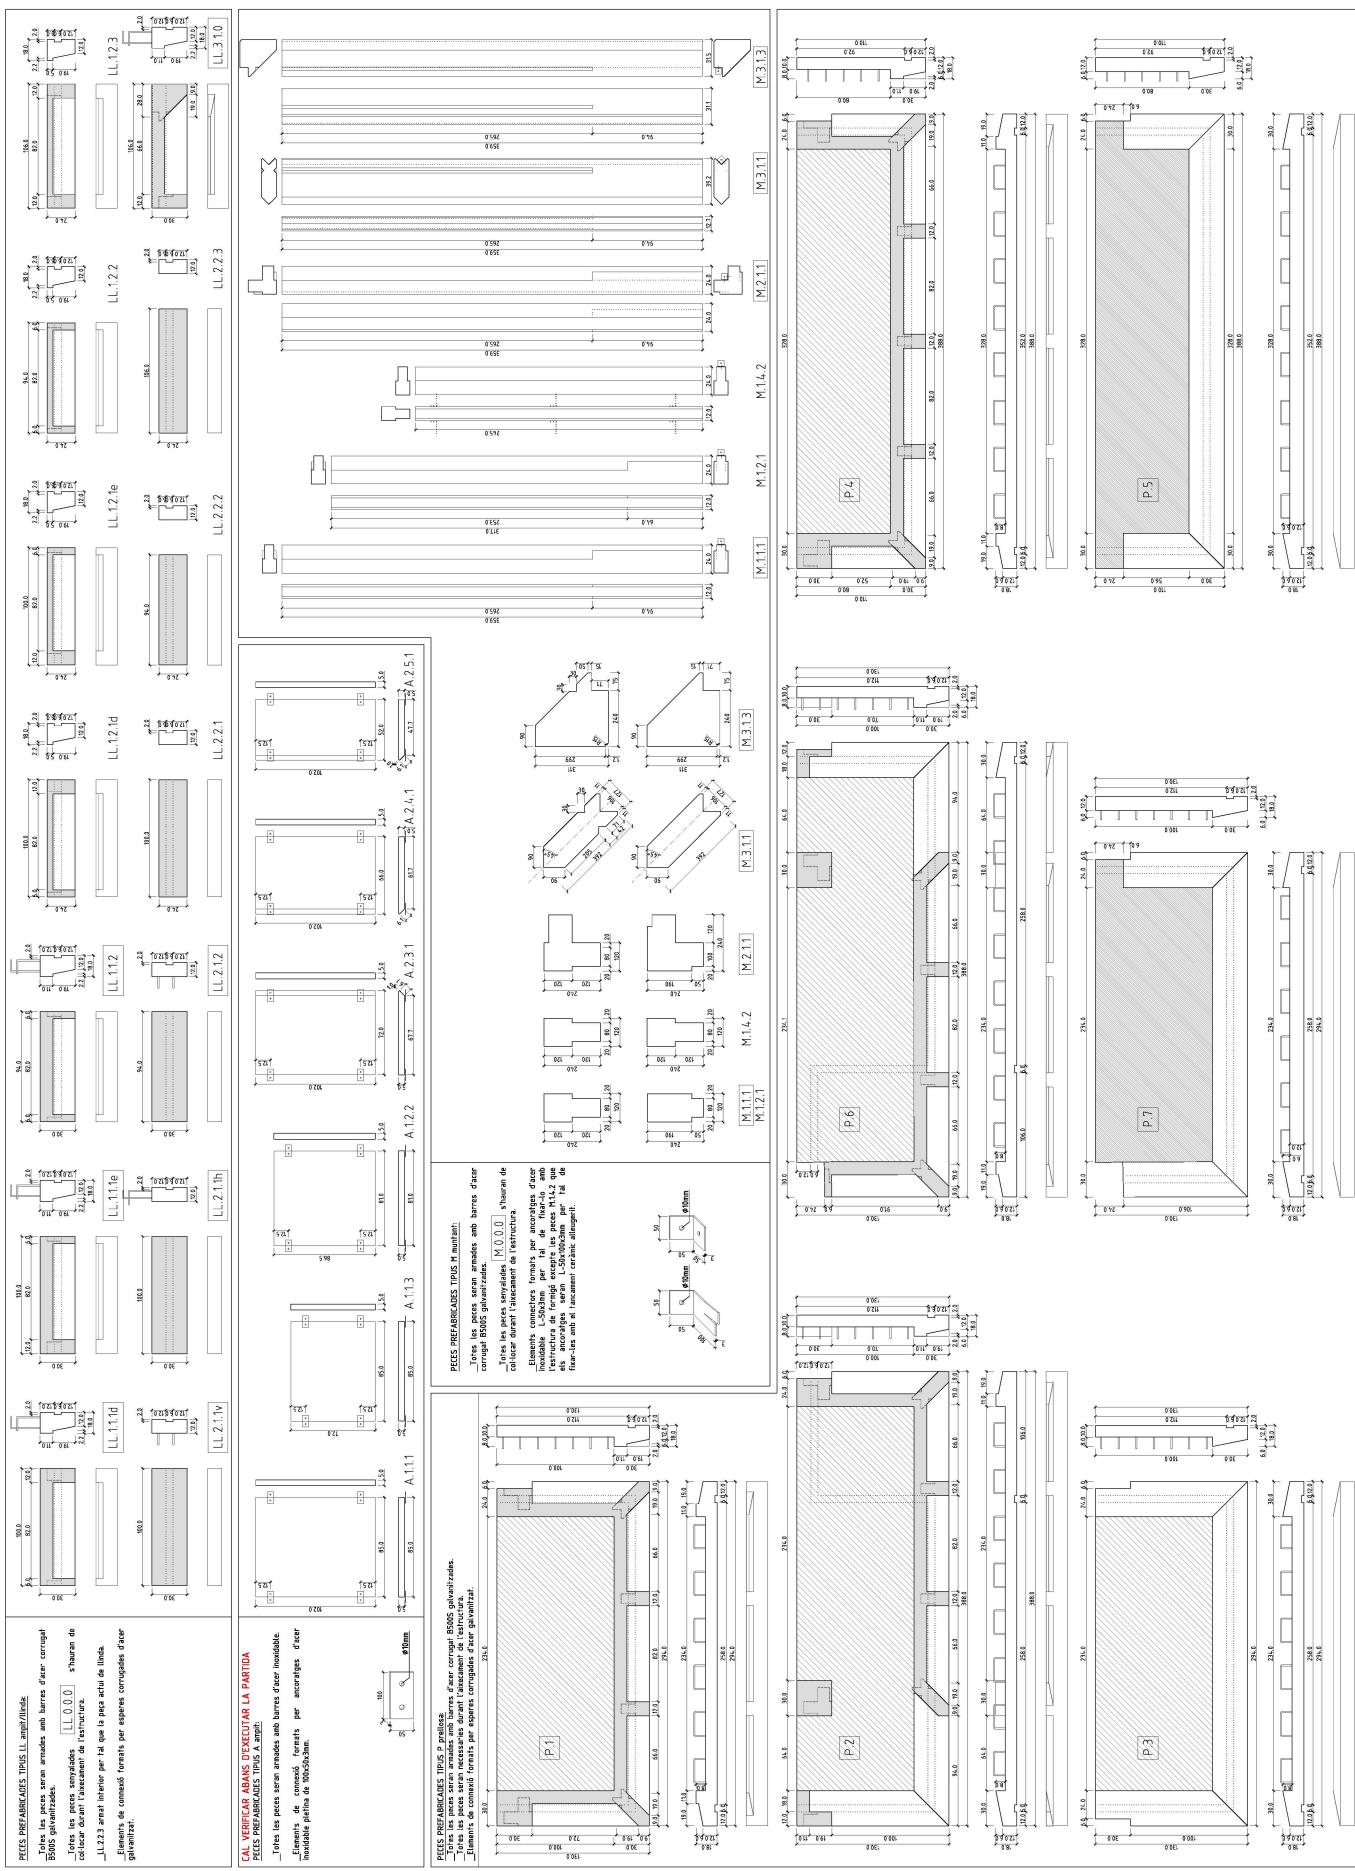

ARTIFICIAL STONE ELEMENTS DETAIL

0 1m